

Fort Hays State University

FHSU Scholars Repository

Buildings & Facilities

Campus History Collections

11-27-1991

C.A.S.E Classroom Floor Plan

Johnson County Community College


Follow this and additional works at: <https://scholars.fhsu.edu/buildings>

Recommended Citation

Johnson County Community College, "C.A.S.E Classroom Floor Plan" (1991). *Buildings & Facilities*. 1591. <https://scholars.fhsu.edu/buildings/1591>

This Drawing is brought to you for free and open access by the Campus History Collections at FHSU Scholars Repository. It has been accepted for inclusion in Buildings & Facilities by an authorized administrator of FHSU Scholars Repository.

as of 11/27/91

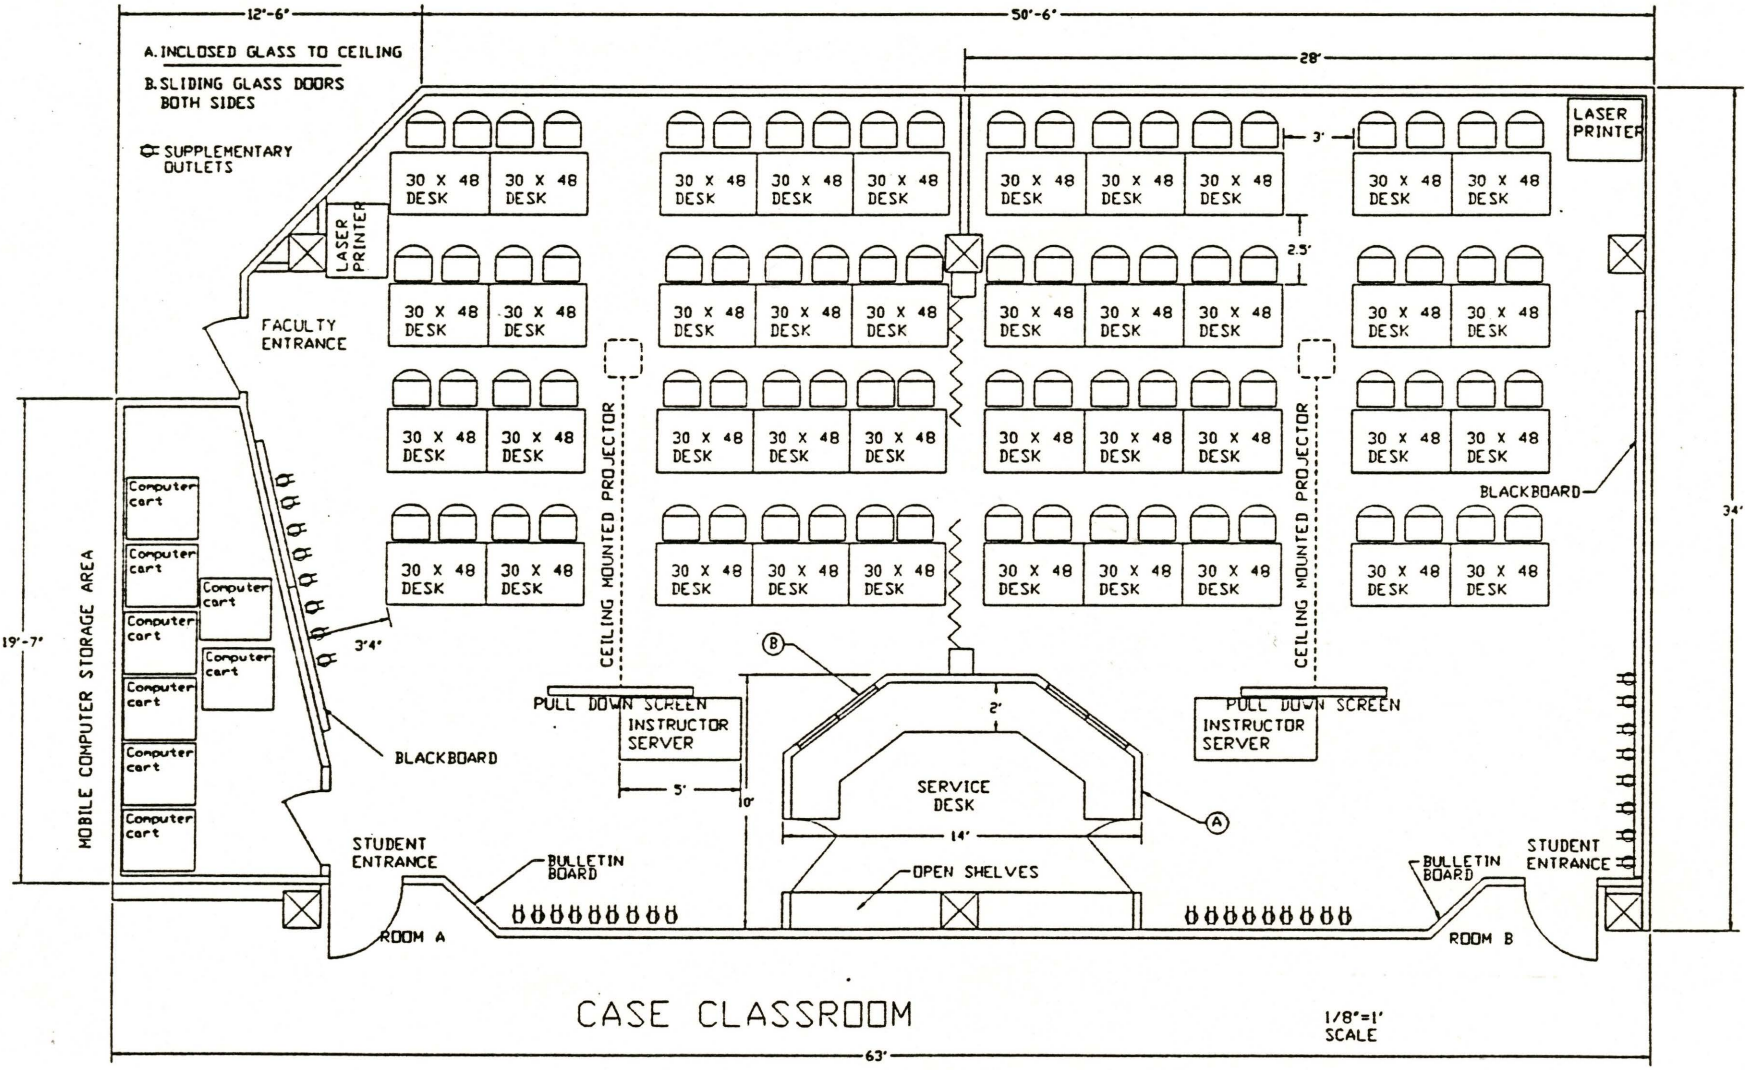

CASE CLASSROOM

1/8"=1'
SCALE