

Fort Hays State University

## FHSU Scholars Repository

---

Rarick Hall

Buildings & Facilities

---

January 1980

### Rarick Hall Building Plans

Fort Hays State University


Follow this and additional works at: <https://scholars.fhsu.edu/rarick>

---

#### Recommended Citation

Fort Hays State University, "Rarick Hall Building Plans" (1980). *Rarick Hall*. 15.  
<https://scholars.fhsu.edu/rarick/15>


This Document is brought to you for free and open access by the Buildings & Facilities at FHSU Scholars Repository. It has been accepted for inclusion in Rarick Hall by an authorized administrator of FHSU Scholars Repository.

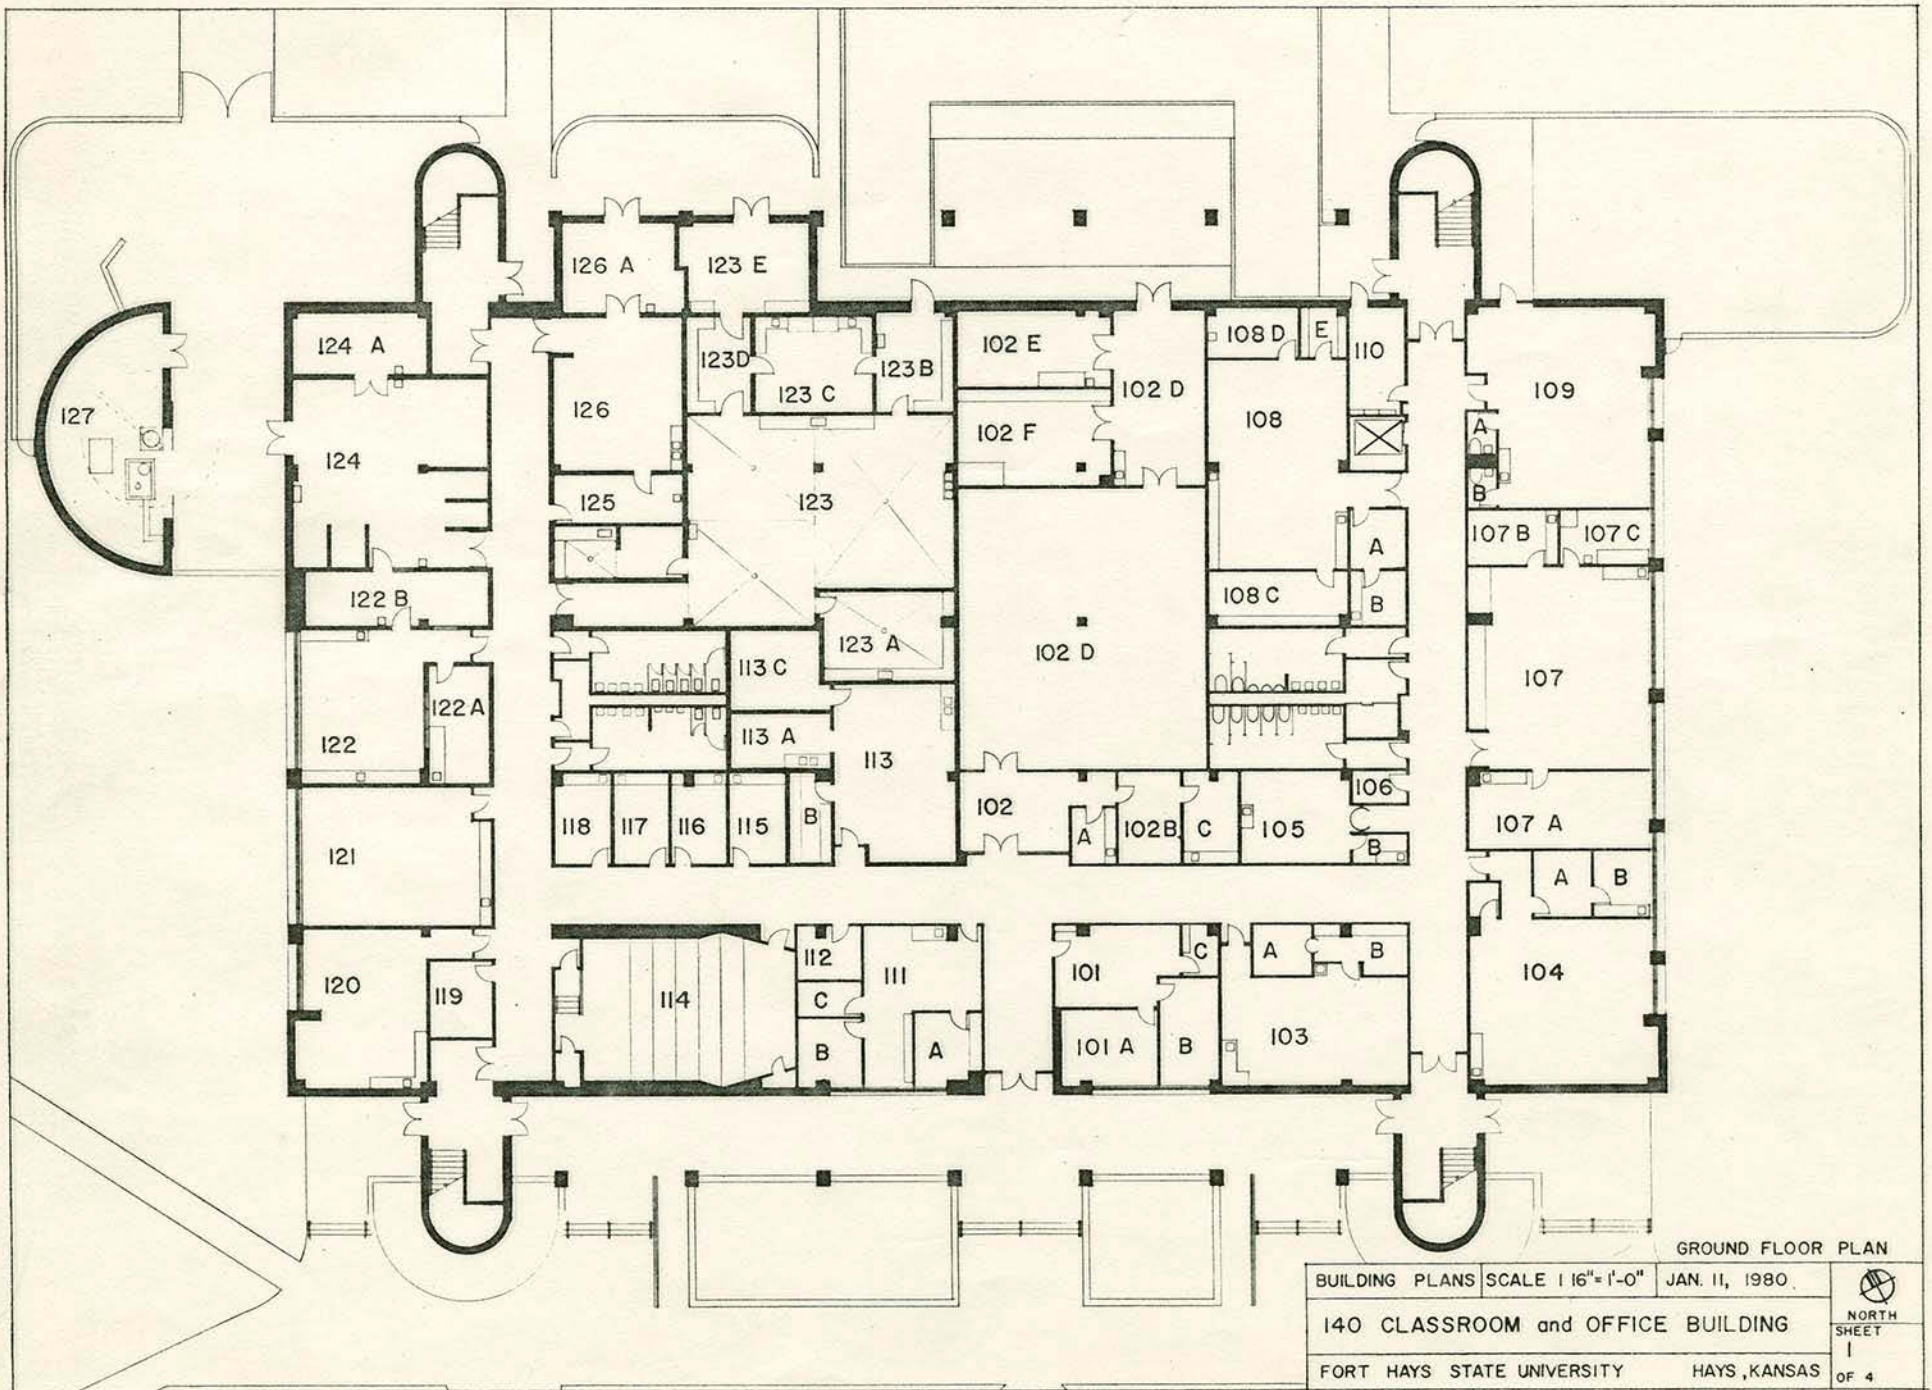


Ranick Hall


B



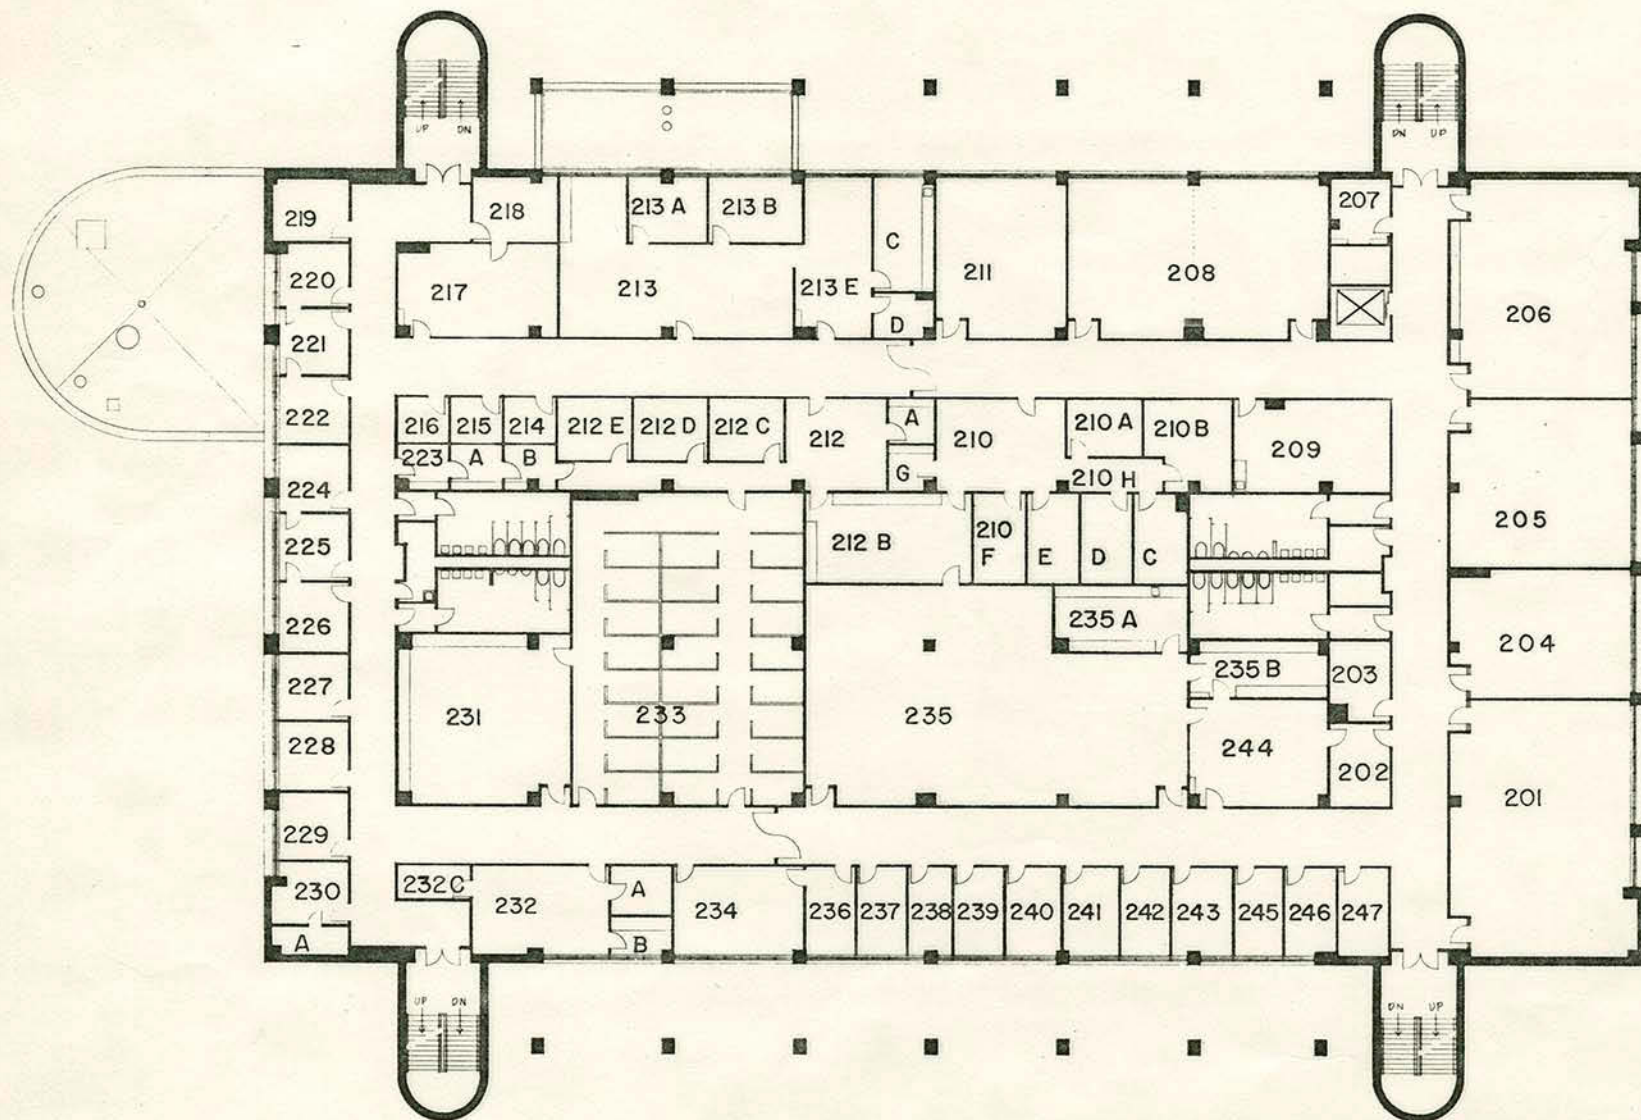


BUILDING PLANS		SCALE 1/16"=1'-0"	JAN. 11, 1980	 NORTH SHEET 2 OF 4
140 CLASSROOM and OFFICE BUILDING				
FORT HAYS, STATE UNIVERSITY HAYS, KANSAS				



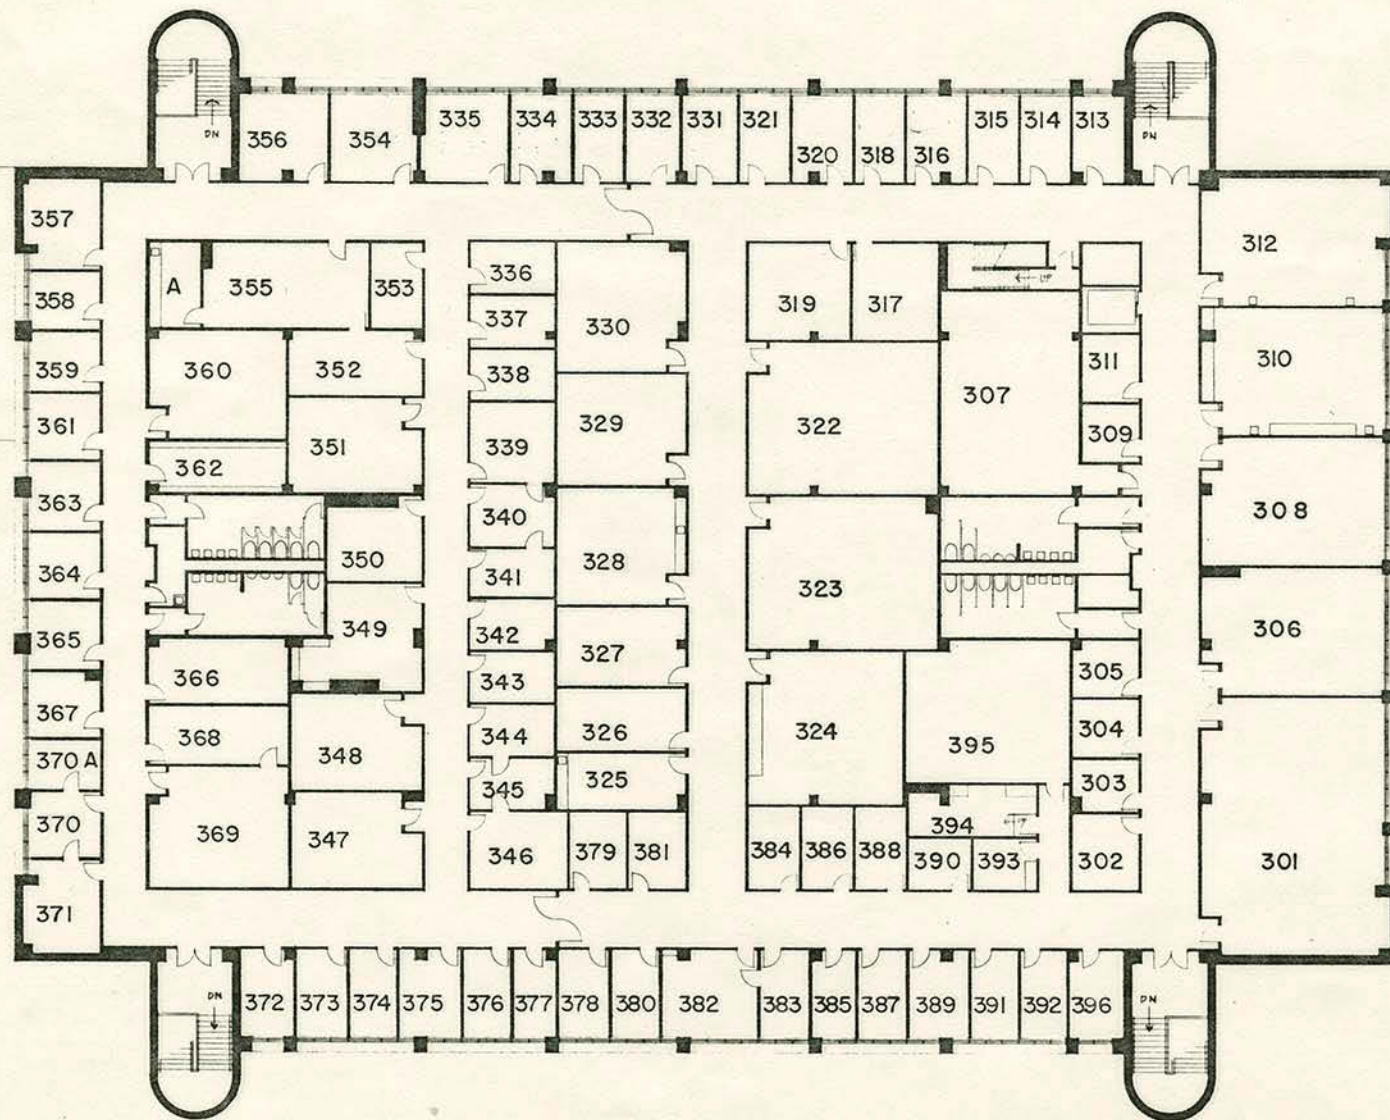

THIRD FLOOR PLAN			
BUILDING PLANS	SCALE 1/16" = 1'-0"	JAN. 11, 1980	 NORTH SHEET 3 OF 4
140 CLASSROOM and OFFICE BUILDING			
FORT HAYS STATE UNIVERSITY      HAYS, KANSAS			