

Fort Hays State University

## FHSU Scholars Repository

---

Buildings & Facilities

Campus History Collections

---

July 2022

### East Stadium Second Floor Plan

Fort Hays State University

Follow this and additional works at: <https://scholars.fhsu.edu/buildings>

---


#### Recommended Citation

Fort Hays State University, "East Stadium Second Floor Plan" (2022). *Buildings & Facilities*. 541.  
<https://scholars.fhsu.edu/buildings/541>

This Drawing is brought to you for free and open access by the Campus History Collections at FHSU Scholars Repository. It has been accepted for inclusion in Buildings & Facilities by an authorized administrator of FHSU Scholars Repository. For more information, please contact [ScholarsRepository@fhsu.edu](mailto:ScholarsRepository@fhsu.edu).

1/8" = 1' - 0"

NORTH

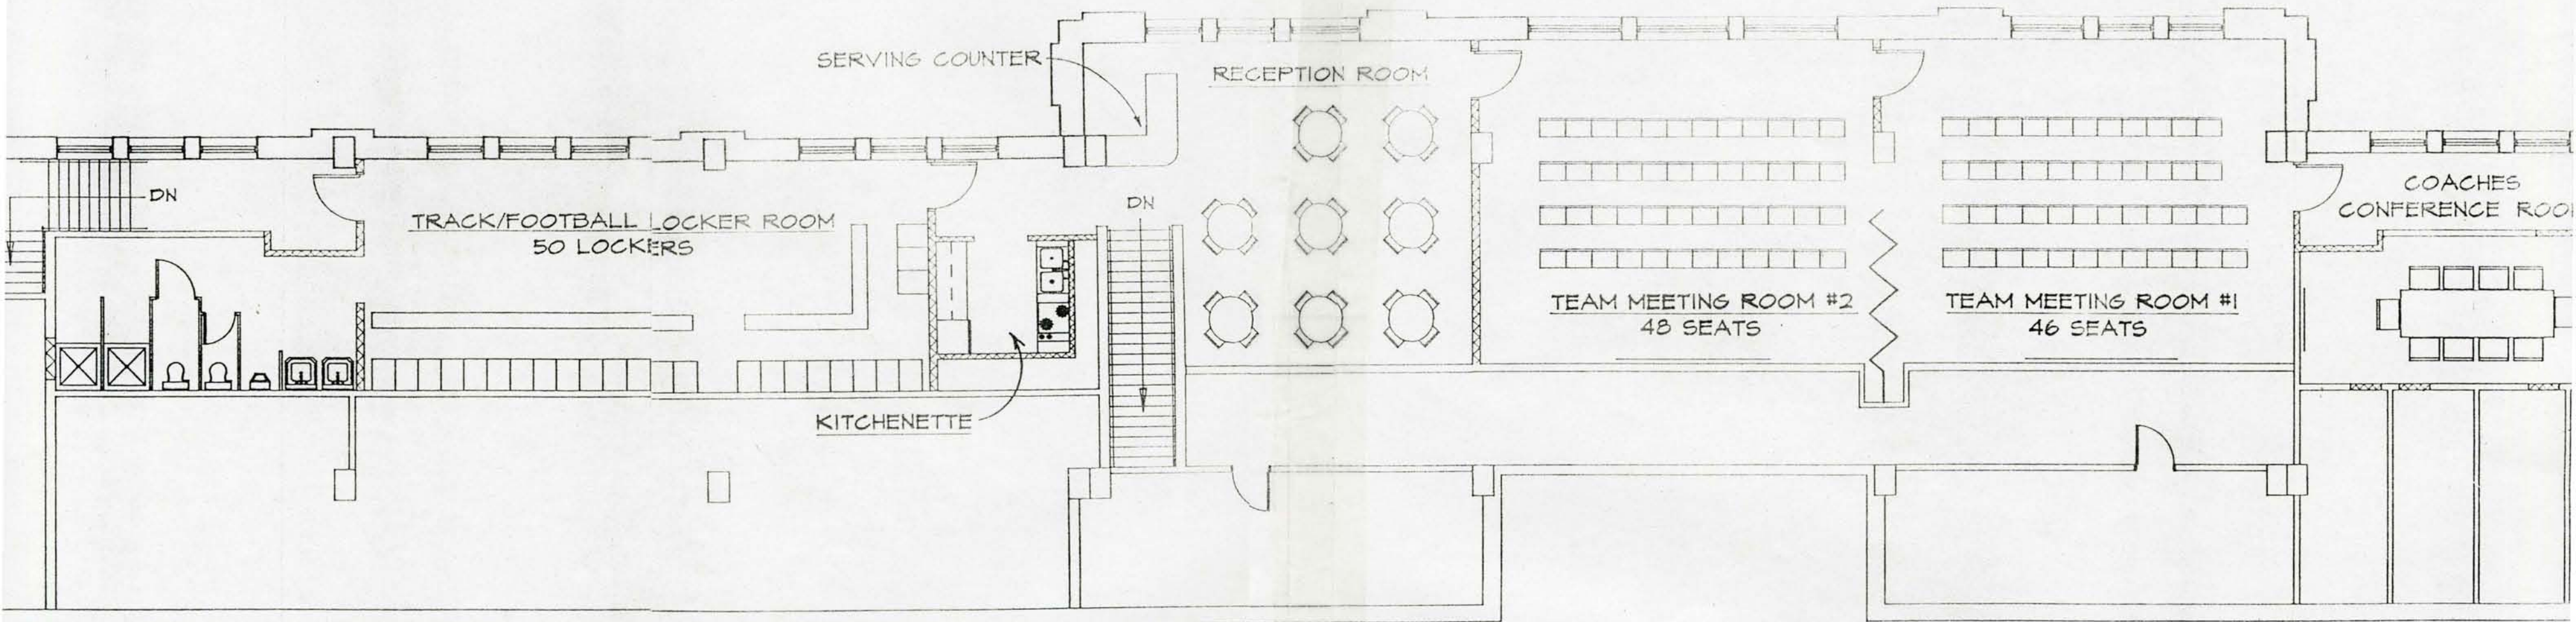

# EAST STADIUM 2nd FLOOR PLAN

1/8" = 1' - 0"



NORTH