

Fort Hays State University

## FHSU Scholars Repository

---

Buildings & Facilities

Campus History Collections

---

August 2022

### Flat Floorplan

Fort Hays Kansas State College

Follow this and additional works at: <https://scholars.fhsu.edu/buildings>

---

#### Recommended Citation

Fort Hays Kansas State College, "Flat Floorplan" (2022). *Buildings & Facilities*. 1287.  
<https://scholars.fhsu.edu/buildings/1287>

This Drawing is brought to you for free and open access by the Campus History Collections at FHSU Scholars Repository. It has been accepted for inclusion in Buildings & Facilities by an authorized administrator of FHSU Scholars Repository. For more information, please contact [ScholarsRepository@fhsu.edu](mailto:ScholarsRepository@fhsu.edu).


LEGEND =

- NEW PARTN.
- EXIST.
- REMOVED



PRESIDENT'S RESIDENCE  
 PROPOSED MODIFICATIONS  
 FORT HAYS STATE UNIVERSITY  
 FACILITIES PLANNING 4.24.87

GARAGE  
 22' x 22'

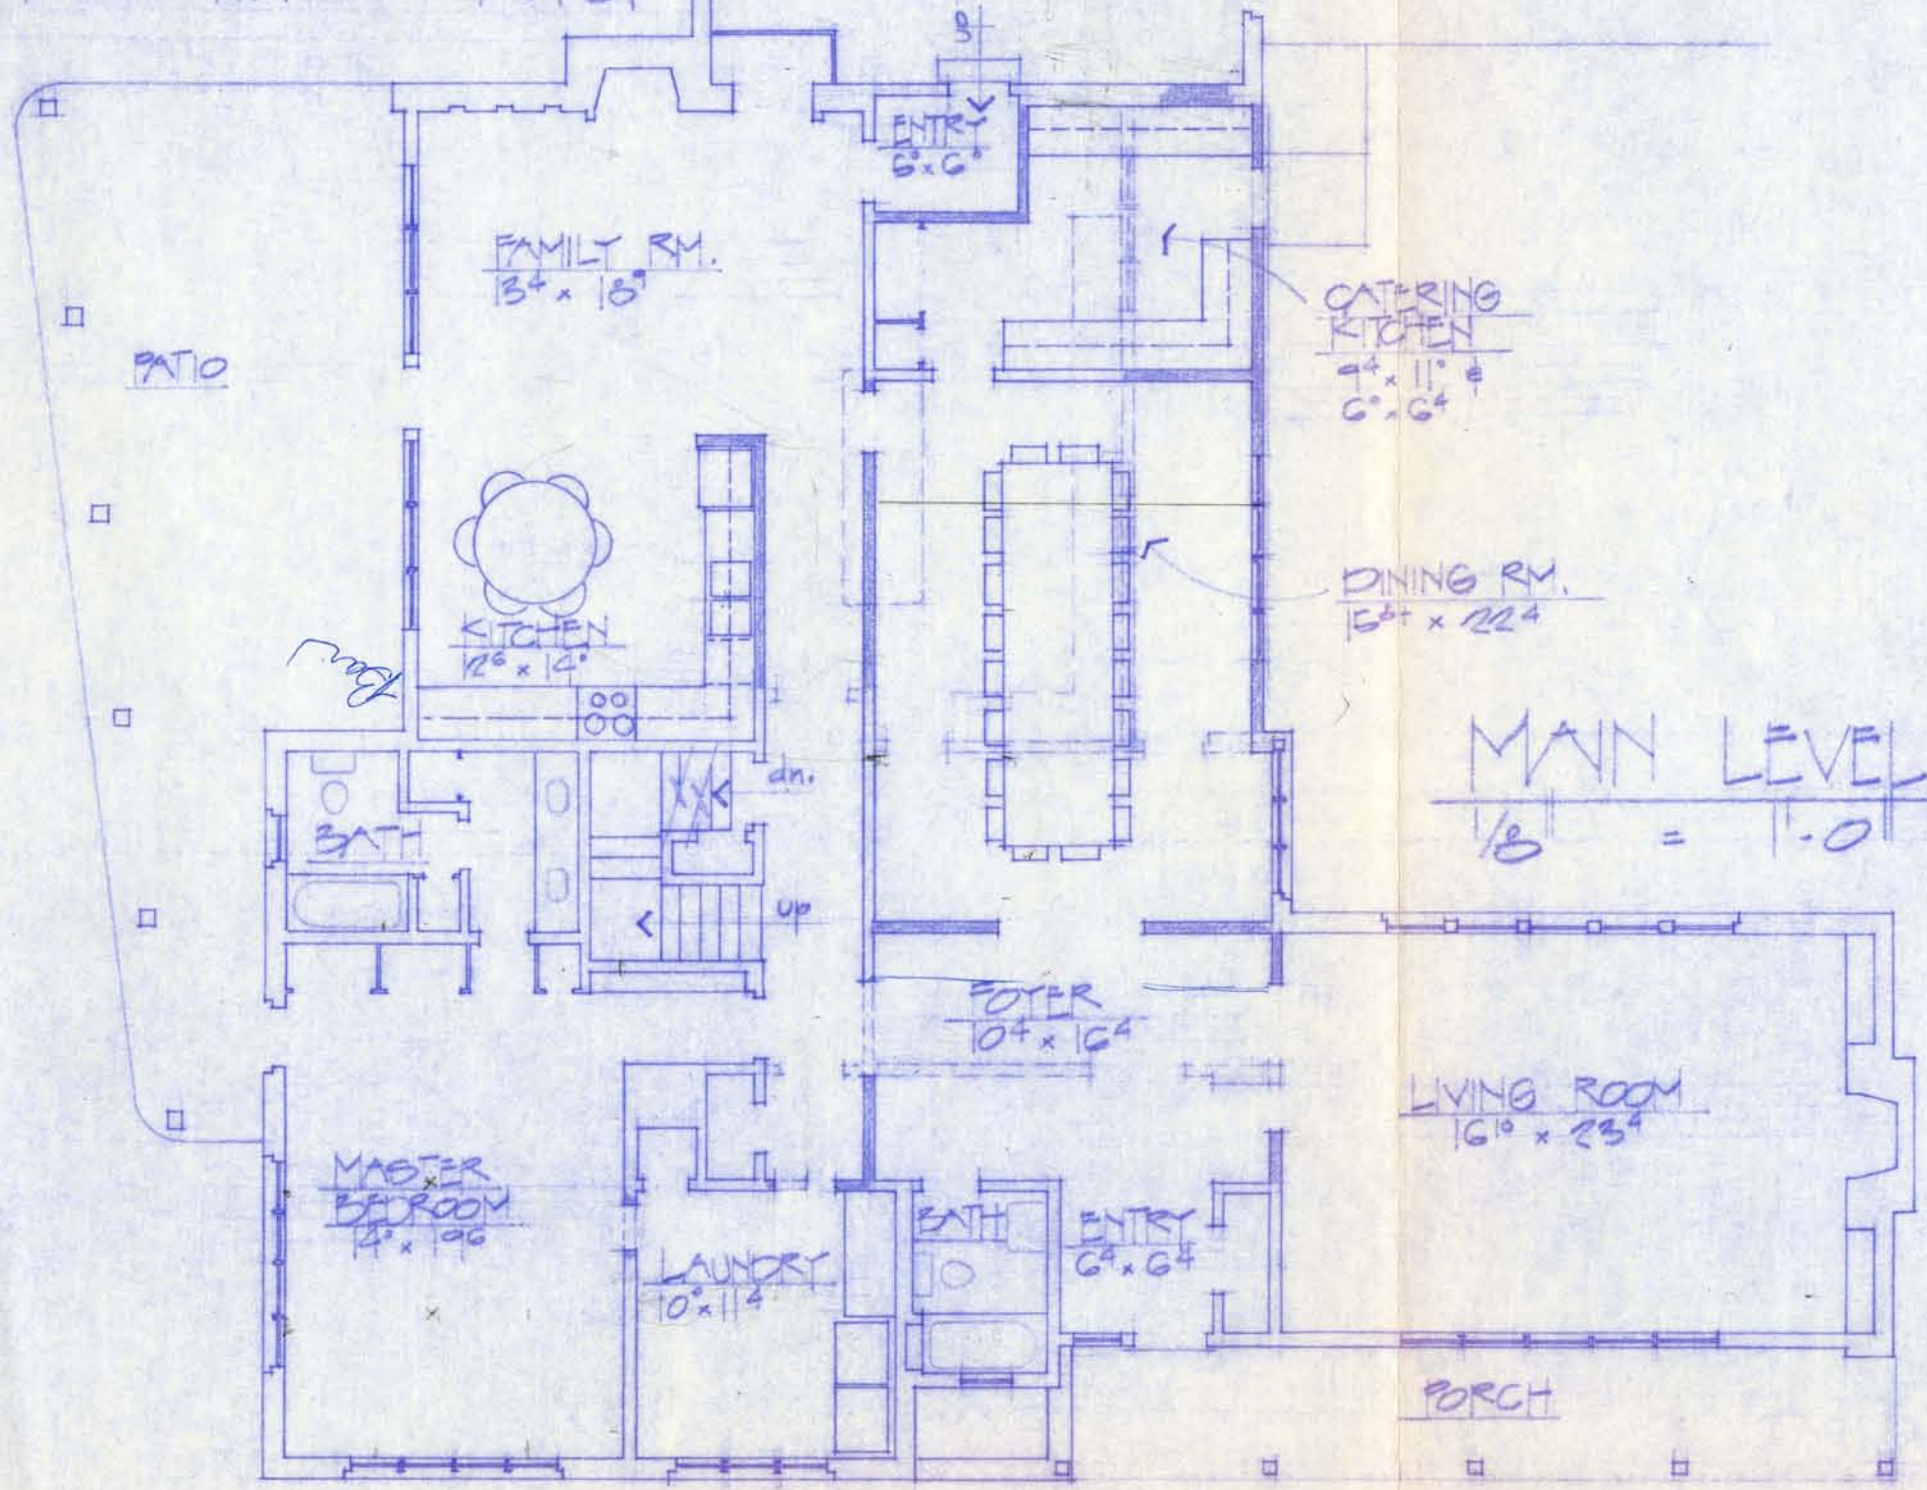

MAIN LEVEL  
 1/8" = 1'-0"