

Fort Hays State University

FHSU Scholars Repository

Sheridan Hall

Buildings & Facilities

June 1905

Sheridan Hall: Floor plans

Fort Hays State University


Follow this and additional works at: <https://scholars.fhsu.edu/sheridan>

Recommended Citation

Fort Hays State University, "Sheridan Hall: Floor plans" (1905). *Sheridan Hall*. 14.
<https://scholars.fhsu.edu/sheridan/14>

This Document is brought to you for free and open access by the Buildings & Facilities at FHSU Scholars Repository. It has been accepted for inclusion in Sheridan Hall by an authorized administrator of FHSU Scholars Repository.

ADMISSIONS and RECORDS

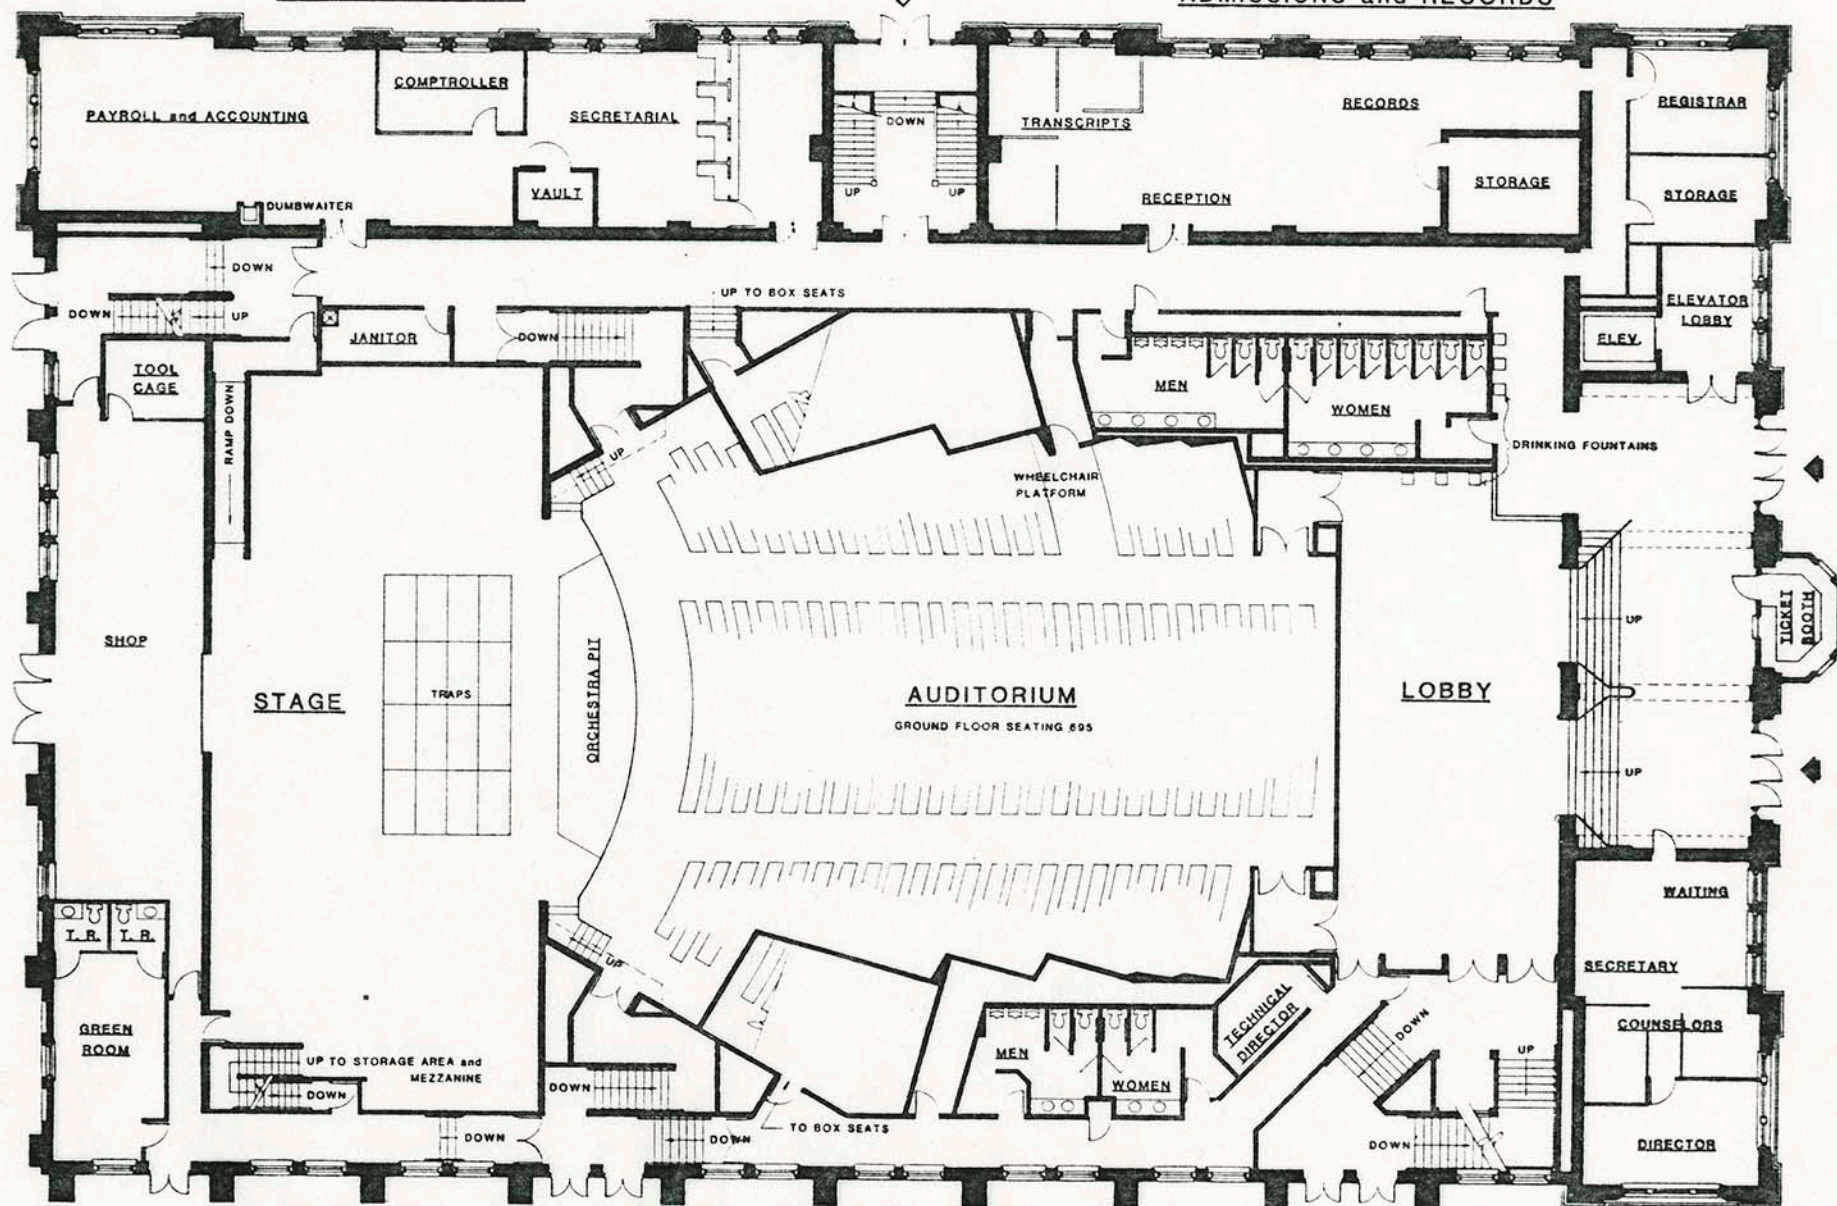

ADMISSIONS COUNSELING


GROUND FLOOR PLAN



2010-6-3

FINANCIAL AIDS and CAREER PLANNING

VICE PRESIDENT: STUDENT AFFAIRS

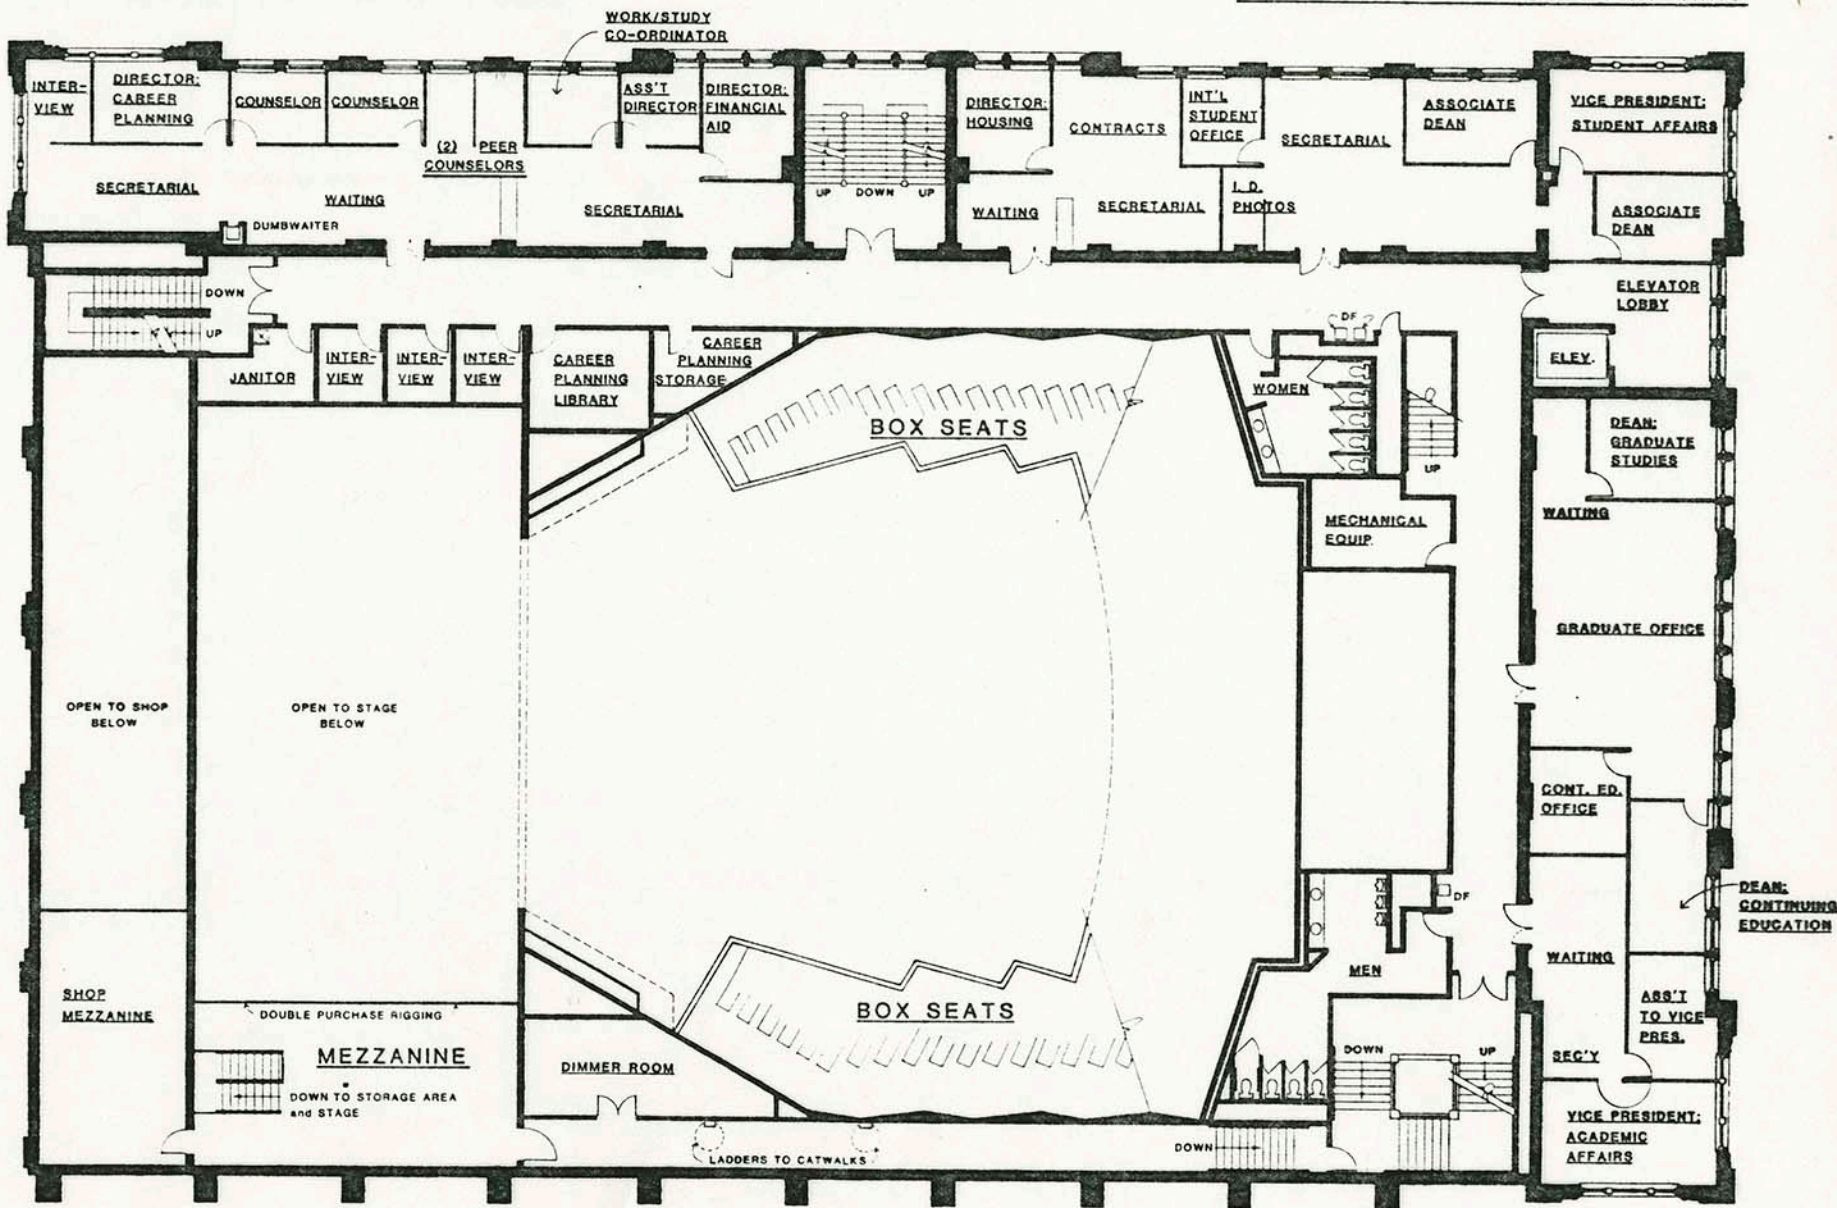


VICE PRESIDENT: ACADEMIC AFFAIRS

SECOND FLOOR PLAN



VICE PRESIDENT: ADMINISTRATION & FINANCE

PRESIDENT'S SUITE

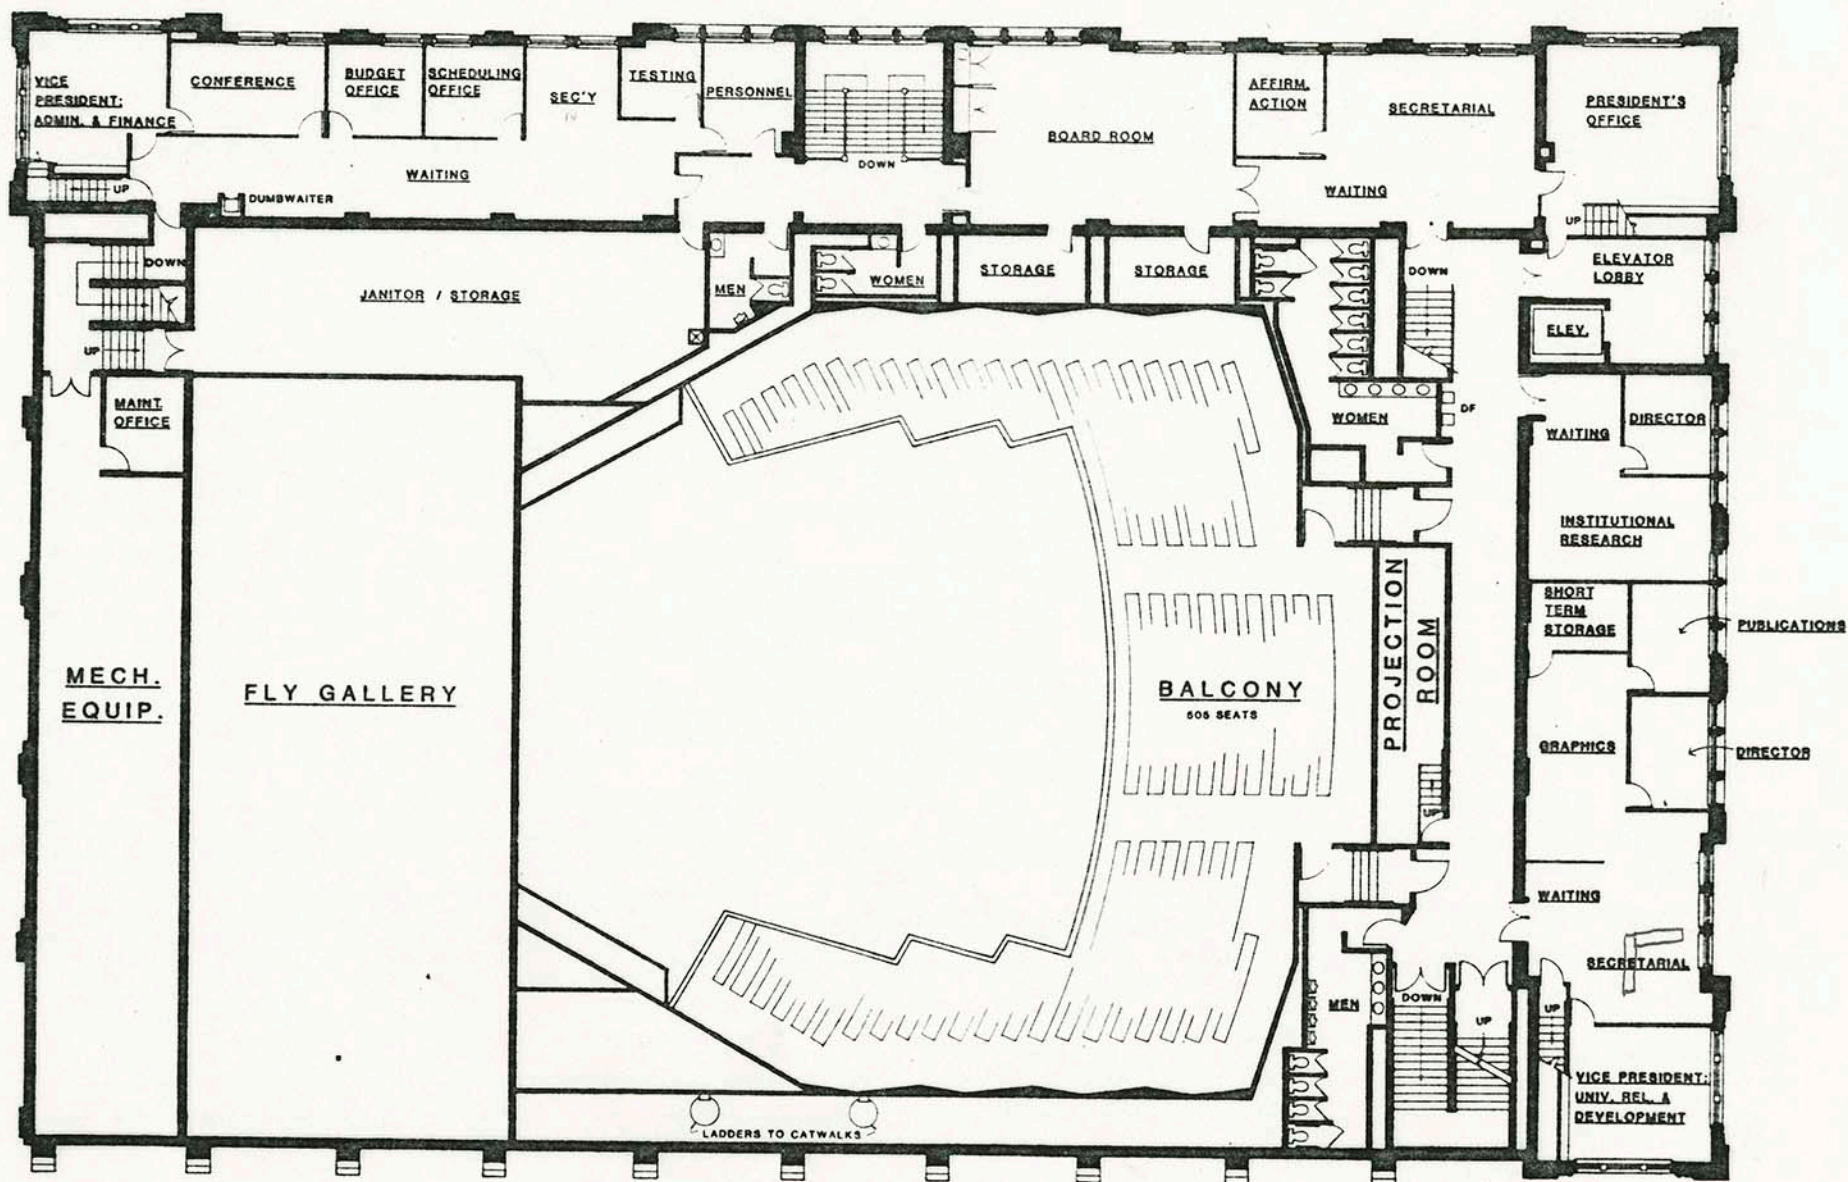

INSTITUTIONAL RESEARCH

UNIVERSITY RELATIONS & DEVELOPMENT

THIRD FLOOR PLAN

